

BN 11/20/2021


LN 11/20/2021

I, CHARLES O. ELIASON, CERTIFY THAT THIS PLAT WAS DRAWN UNDER MY SUPERVISION (DEED REFERENCE RECORDED PLAT 110 OF 34 COUNTY RECORDS IN DEED BOOK 1570 PAGE 185 THAT THE BOUNDARIES NOT SURVEYED ARE CLEARLY INDICATED AS DRAWN FROM INFORMATION FOUND (AS SHOWN), THAT THE RATIO OF 1:100000 AS INDICATED BY L.S. SERIES AND REPRODUCE IS A METHOD THAT THIS PLAT WAS PREPARED IN ACCORDANCE WITH G.S. 47-30 AS AMENDED, WITNESS MY HAND AND SEAL THIS 02ND DAY OF JUNE 2020 A.D.



Decided by: Charles O. Eliason
3507828484444

Decided by: CHARLES O. ELIASON PLS - 3599

CURVE	LENGTH	RADIUS	CHORD BRG	CHORD LENGTH
G1	58.75	235.00	N 52°12'54" W	56.63

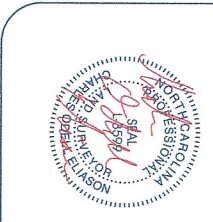

- NOTES-**
- a) THE PROPERTY SHOWN HEREON IS SUBJECT TO ALL EASEMENTS OF RECORD AFFECTING SAME.
 - b) NO TITLE SEARCH HAS BEEN PERFORMED BY THIS FIRM DURING THE COURSE OF THIS SURVEY. THIS SURVEY DOES NOT CERTIFY LEGAL TITLE TO THE REALTY AS ASSOCIATED OR TO THE BOUNDARIES SHOWN.
 - c) THIS SURVEYOR DOES NOT CERTIFY TO THE ACCURACY OF ANY INSTRUMENT OR ANY OTHER RECORD INSTRUMENT THAT MAY NOT EXIST WITHIN THE BOUNDARIES AS SHOWN. HEREOF, COPYRIGHT JUNE 02, 2020 BY LAND SERVICES CHARLES O. ELIASON, PLS - 3599
 - d) COPIES OF THIS PLAT MAY ONLY BE USED FOR PRESERVATION OF SURVEY EVIDENCE AND FOR CONVEYANCES BY THE PARTIES AS NAMED IN THE TITLE BLOCK ONLY. NO ALTERATIONS OR ADDITIONS MAY BE MADE.

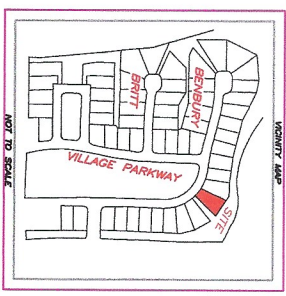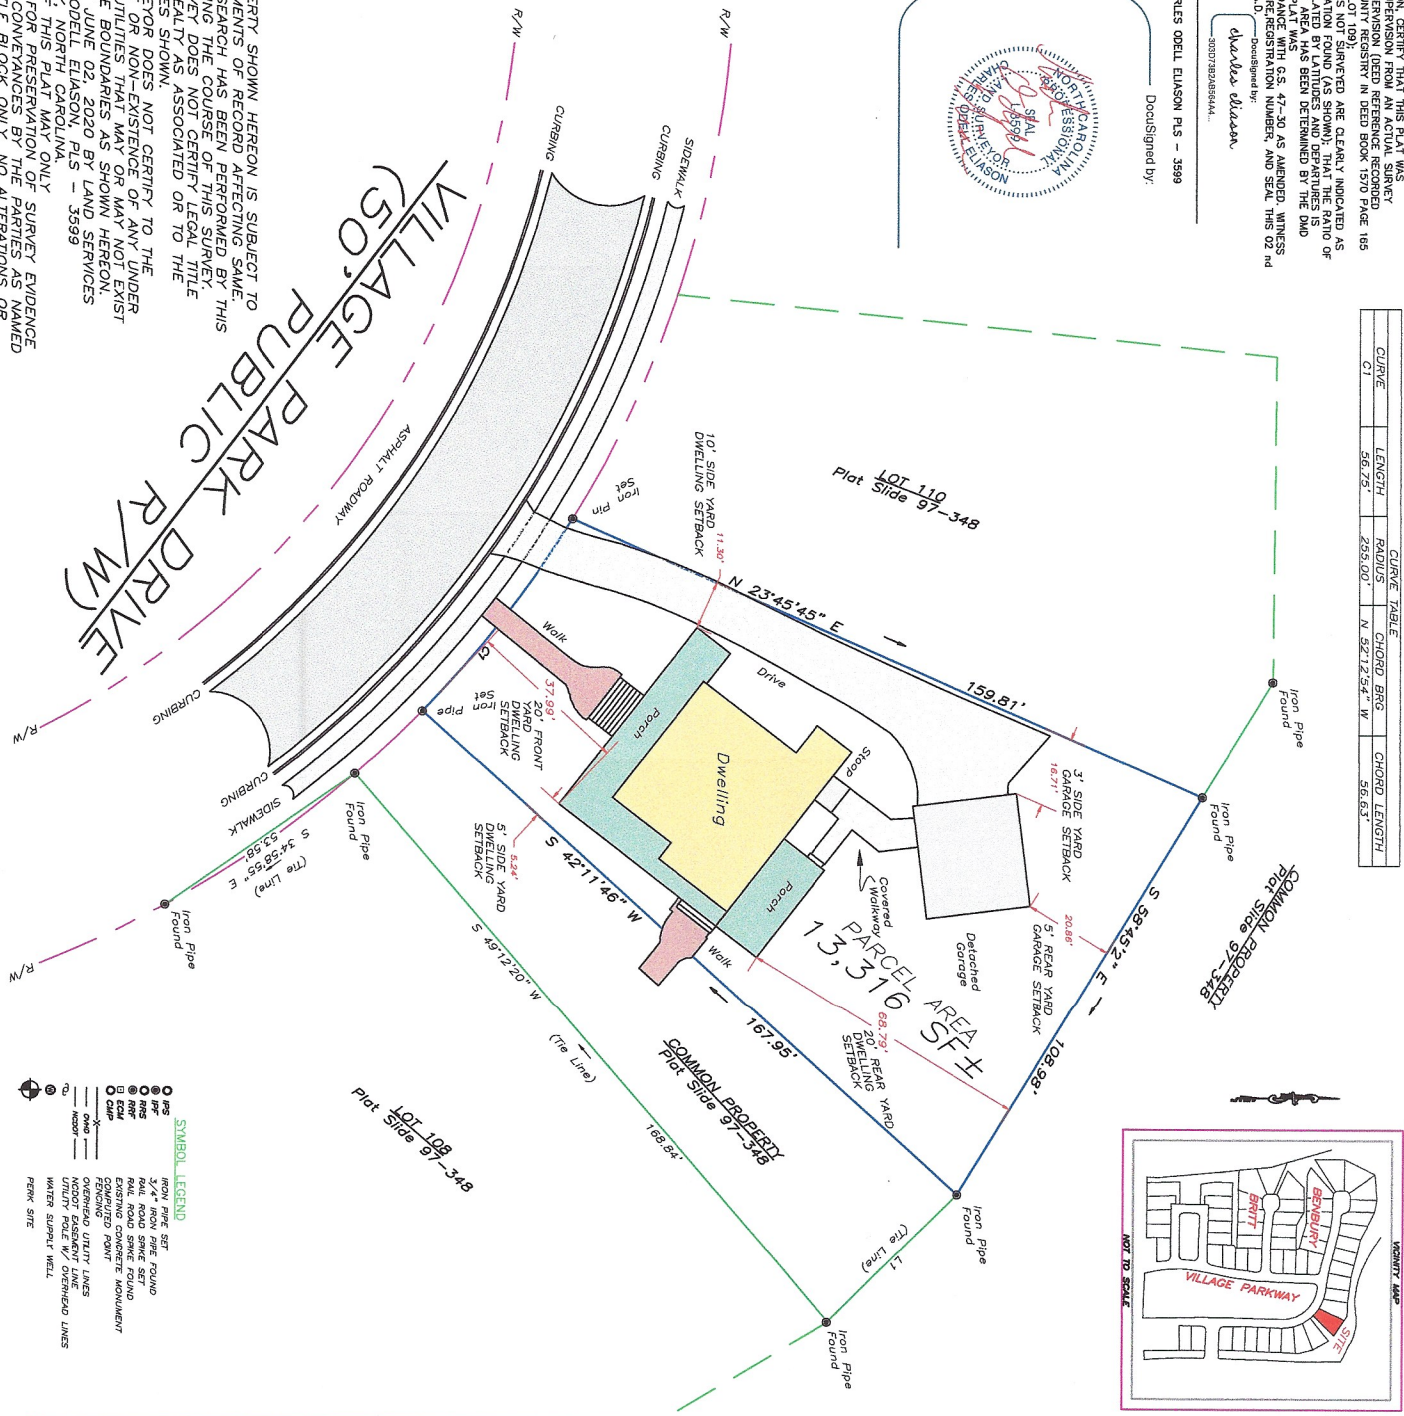

- SYMBOL LEGEND**
- 1/4\"/>

STATE OF NORTH CAROLINA
COUNTY OF CHATHAM

I, _____ REVIEW OFFICER OF CHATHAM COUNTY, CERTIFY THAT THE MAP OR PLAT TO WHICH THIS CERTIFICATION IS AFFIXED MEETS ALL STATUTORY REQUIREMENTS FOR RECORDING.

REVIEW OFFICER _____ DATE _____

Register of Deeds

I, Charles O. Eliason, Professional Land Surveyor No. L - 3599, certify to one or more of the following as indicated thus, _____

(c) Any one of the following:

- 1- That the survey is of an existing parcel of land and does not create a new street or change an existing street.
- 2- That the survey is of an existing building or other structure, or natural feature, such as a watercourse;
- 3- That the survey is a control survey.

CHARLES O. ELIASON PLS L-3599

PREPARED BY
LAND SERVICES ~
LAND SURVEYING, LAND PLANNING, MAPPING
117 NORTH CHATHAM AVENUE
SILER CITY, NORTH CAROLINA
Voice: (919) 200-8376
CHARLES O. ELIASON ~ PLS-3599
WWW.LANDSERVICES3599.COM

FINAL BOUNDARY SURVEY
PREPARED FOR
MARK DALE BELK and JENNIFER LEE
REFERENCE DEED BOOK 1670 PAGE 186
WILLIAMS TOWNSHIP ~ CHATHAM COUNTY ~ NORTH CAROLINA

JUNE 02, 2020 SCALE: 1 INCH = 20 FEET

